


Original border size 525 x 812 mm.

344 - 20th STREET SUITE 360, Oakland, CA 94612, 510.832.5606

A California Corporation All rights reserved

Copyright©2021 by Liftech Consultants Inc.

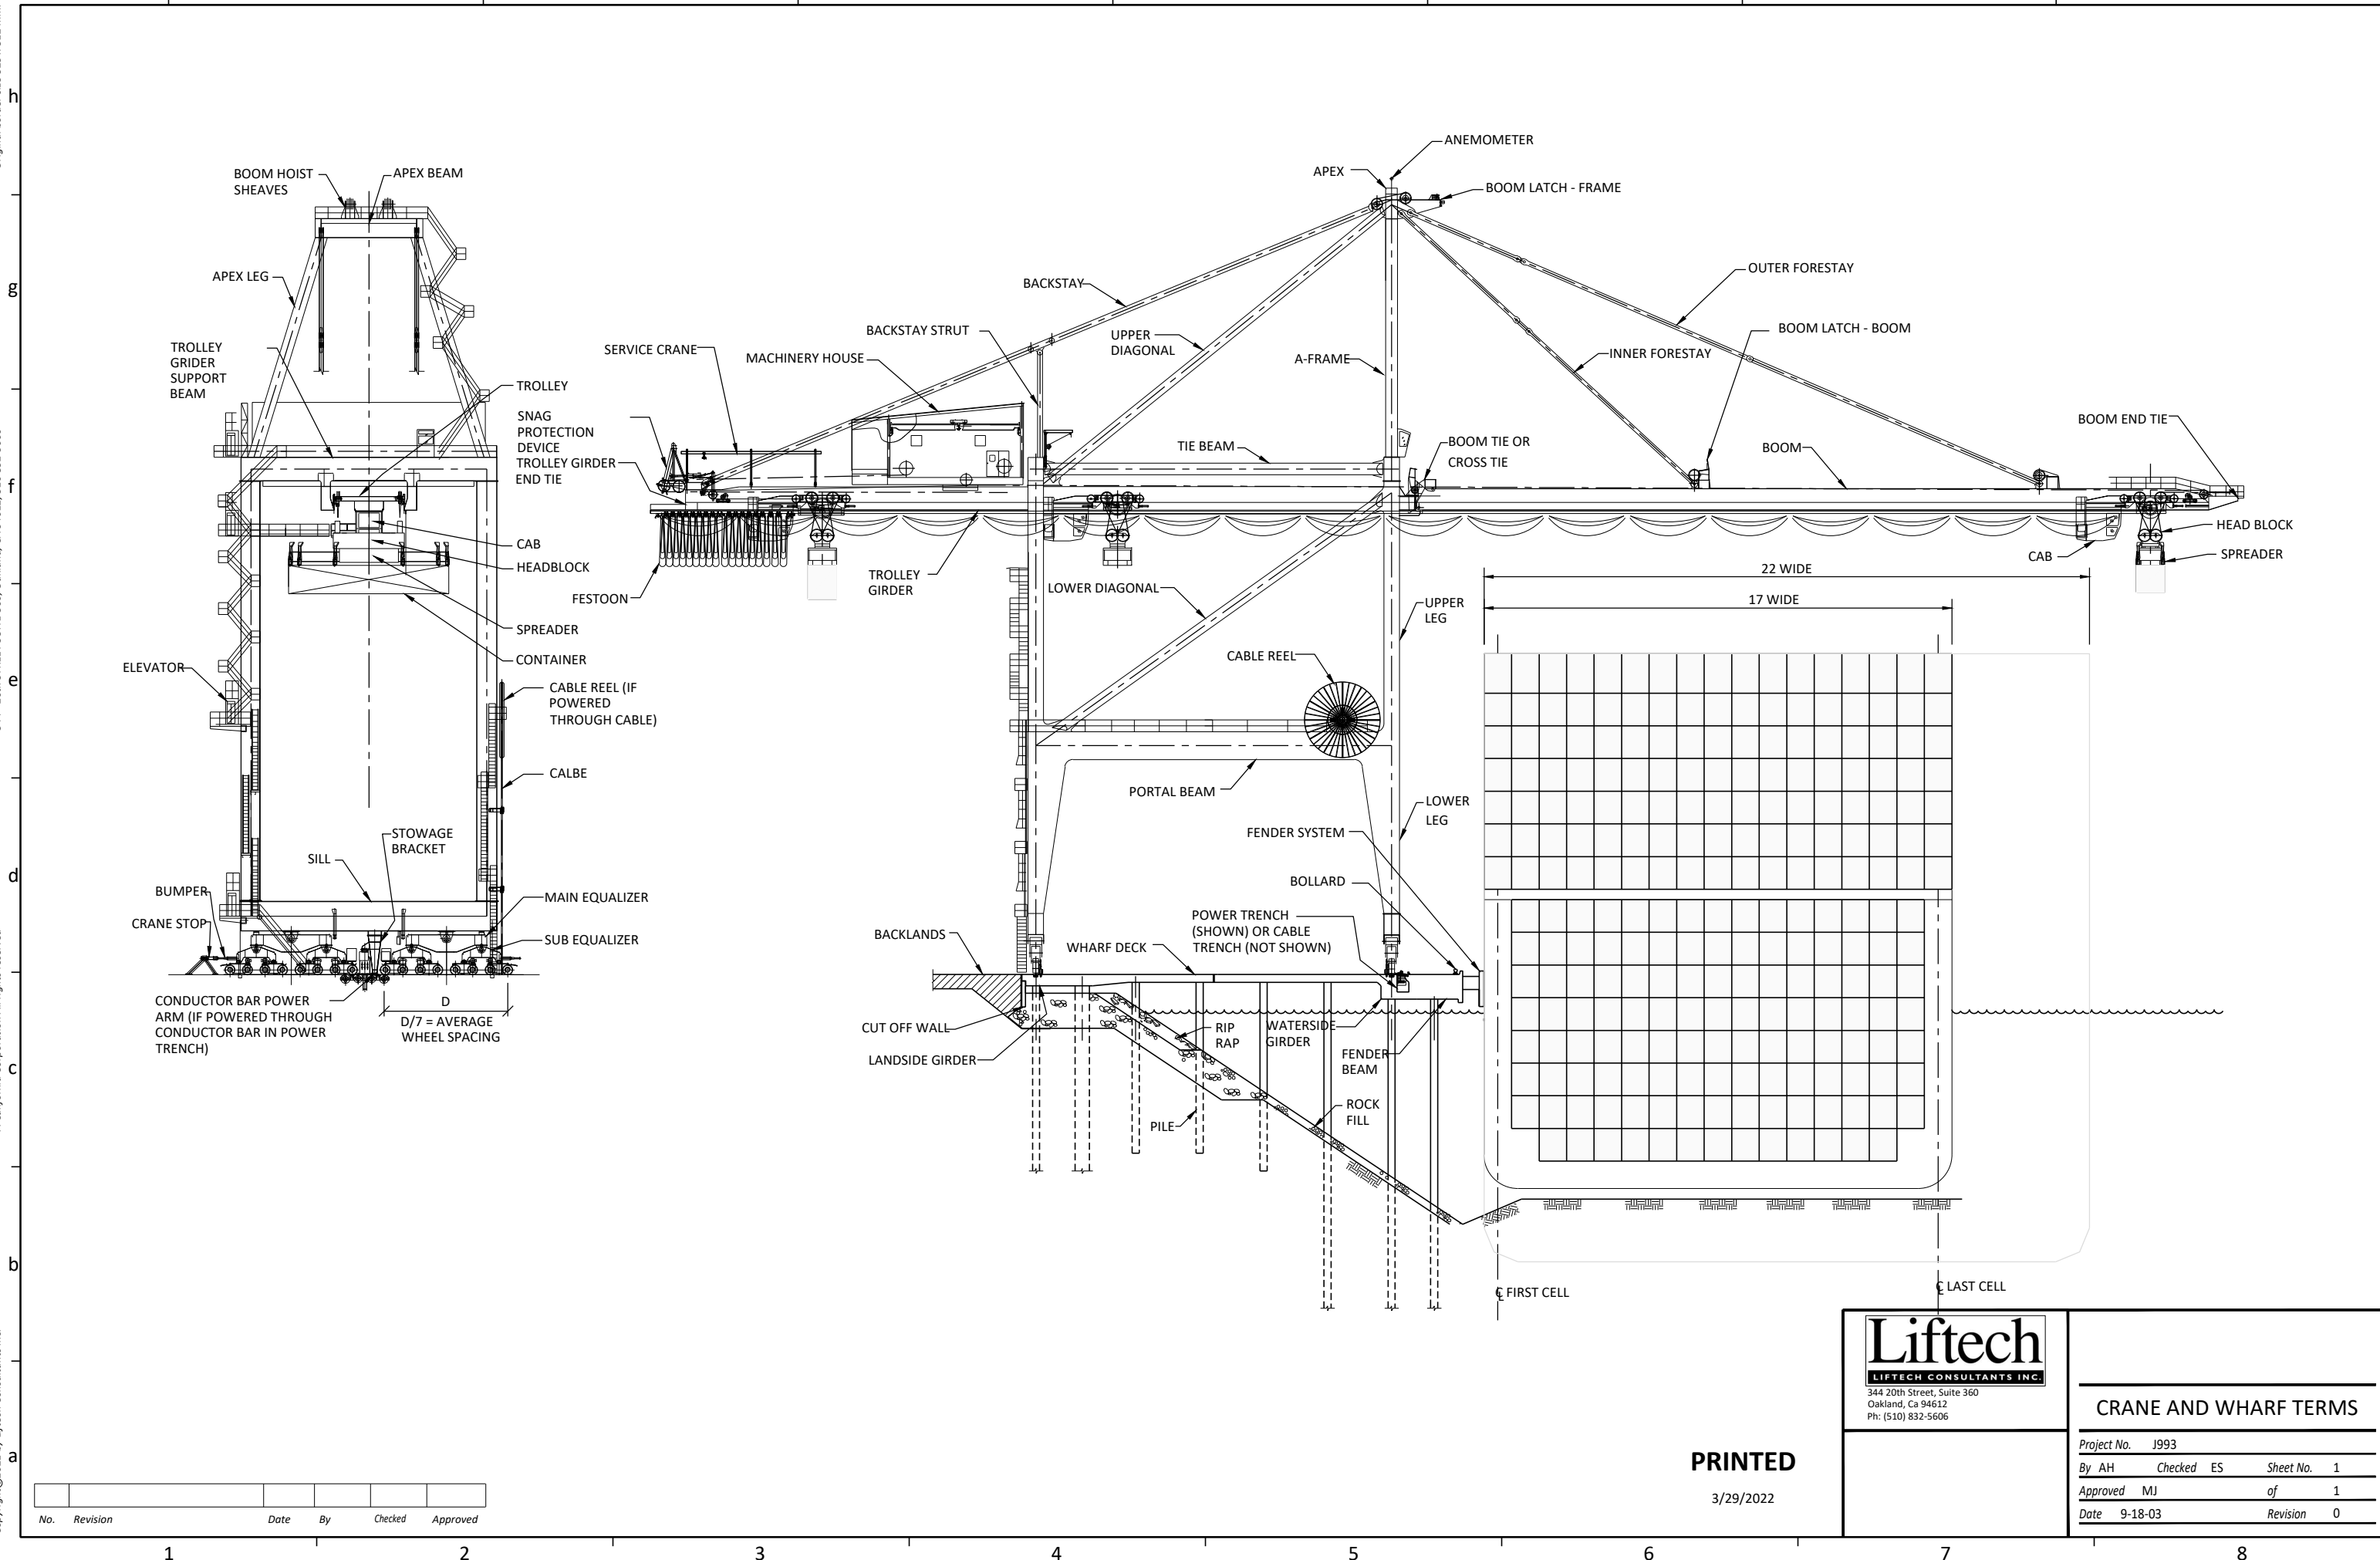

No.	Revision	Date	By	Checked	Approved

PRINTED

3/29/2022

Liftech
LIFTECH CONSULTANTS INC.
344 20th Street, Suite 360
Oakland, Ca 94612
Ph: (510) 832-5606

CRANE AND WHARF TERMS			
Project No.	J993	Sheet No.	1
By	AH	Checked	ES
Approved	MJ	of	1
Date	9-18-03	Revision	0

R:\Cranes\Glossary- Terms-Nomenclature\crane_and_wharf_terms.dwg 3/29/2022 11:36:22 AM ALVIN HOFFHAUR